


NOTE: SECTION FOR REFERENCE ONLY. ENGINEER OF RECORD SHALL DESIGN INDIVIDUAL PROJECT FOR REQUIRED LOADING CONDITIONS.

SECTION 1

SCALE: 3/4" = 1'-0"

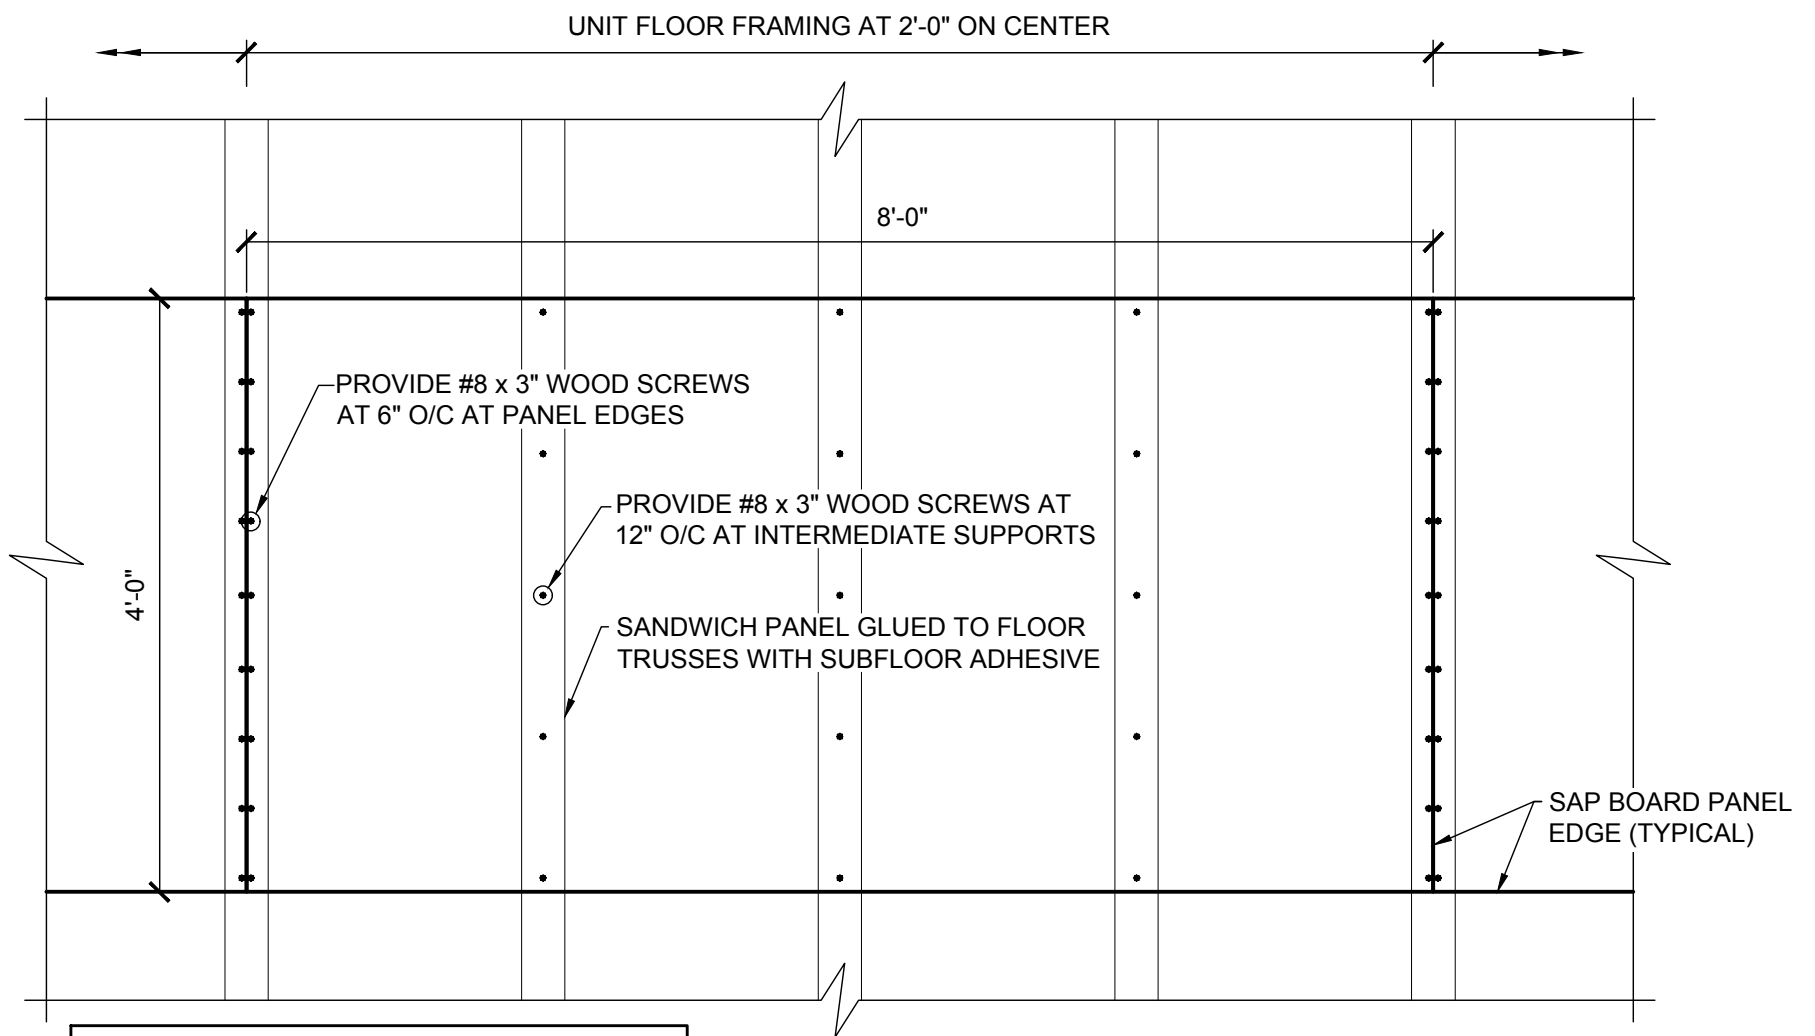

NOTE: SEE SECTION 1 FOR ADDITIONAL FASTENERS AT SHEARWALL LOCATIONS

SOUND ABSORPTION PANEL (SAP) BOARD - MIN. REQUIRED FLOOR DIAPHRAGM FASTENERS

DETAIL A

SCALE: NO SCALE

NOTE: SCREW FASTENERS MUST MEET OR EXCEED THE CAPACITIES LISTED IN ICC-ES ESR-1472

